


FLOOR TAPE LAYOUT

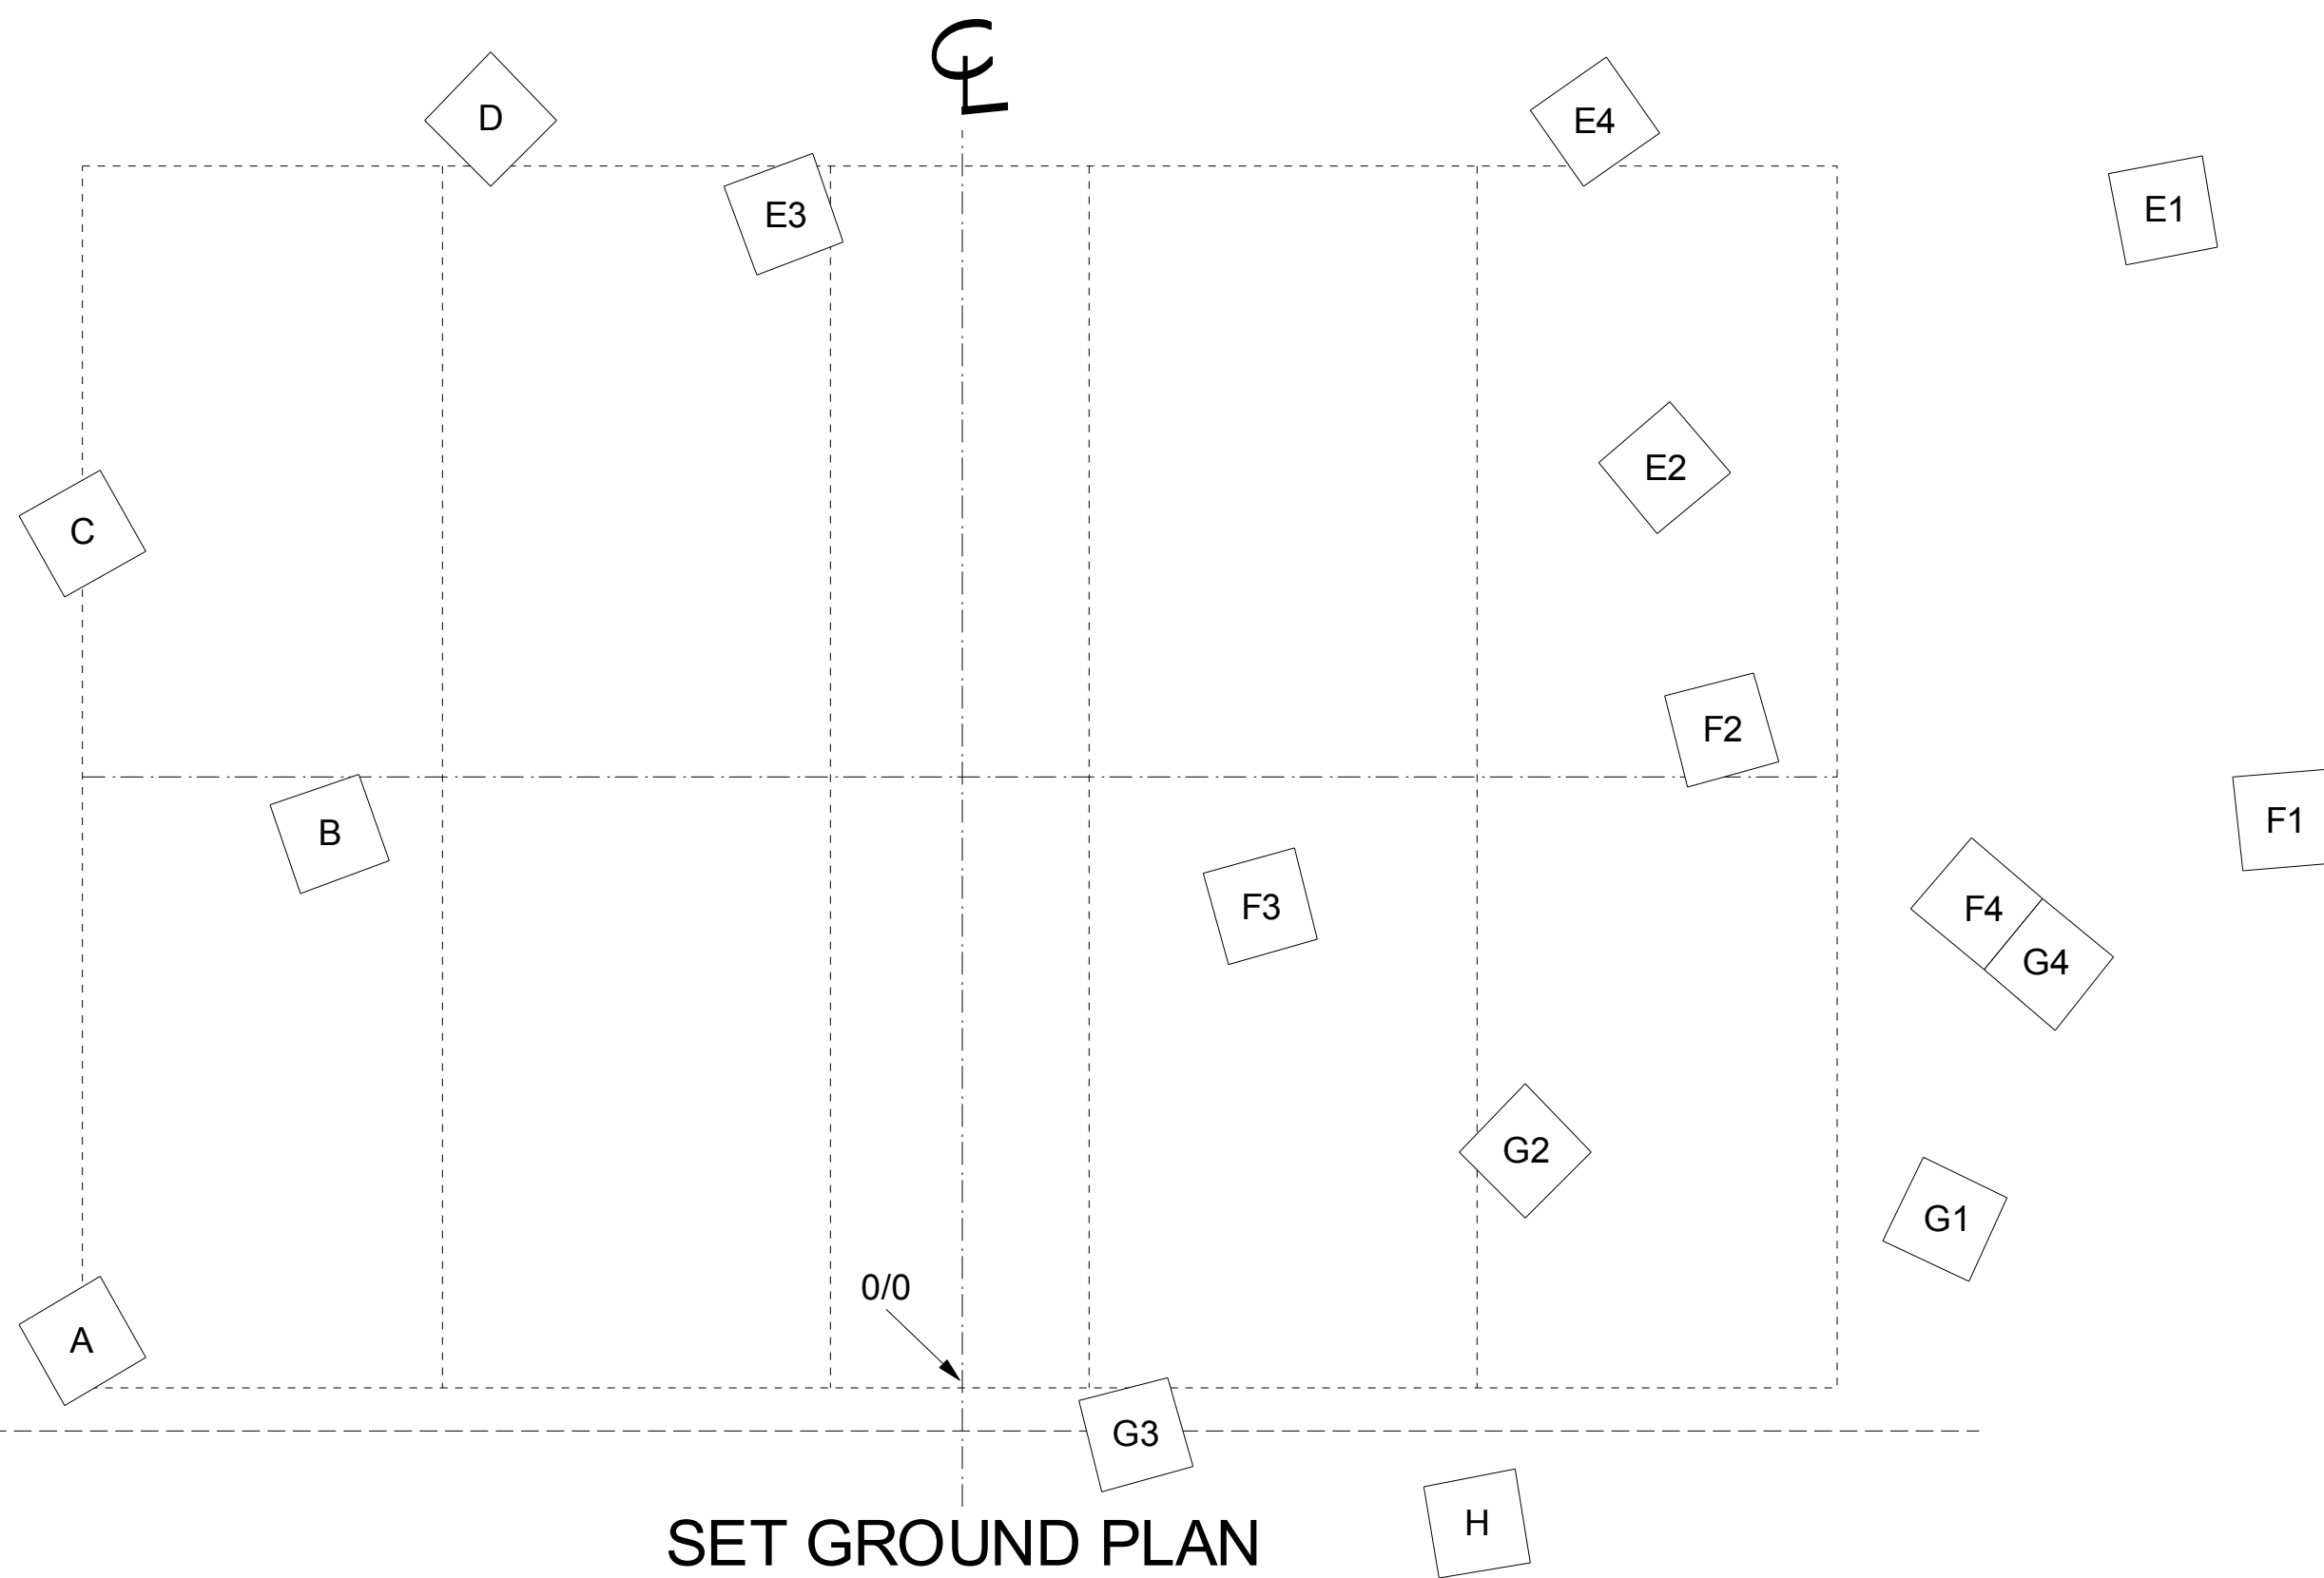

SET GROUND PLAN

## NOTES:

### DIMENSIONS:

- UNIT — A 62,5cm x 62,5cm x 182cm
- UNIT — B 62,5cm x 62,5cm x 244cm
- UNIT — C 62,5cm x 62,5cm x 121cm
- UNIT — D 62,5cm x 62,5cm x 61cm
- UNIT — E 62,5cm x 62,5cm x 121cm
- UNIT — F 62,5cm x 62,5cm x 244cm
- UNIT — G 62,5cm x 62,5cm x 182cm
- UNIT — H 62,5cm x 62,5cm x 61cm

### POSITIONS TO CENTER OF UNIT:

- A — JARDIN 6,1M / + 0,31M
- B — JARDIN 4,4M / + 3,8M
- C — JARDIN 6,1M / + 5,6M
- D — JARDIN 3,5M / + 8,7M
- E1 — COUR 7,9M / + 8,2M
- E2 — COUR 4,9M / + 6,4M
- E3 — JARDIN 1,2M / + 8,2M
- E4 — COUR 4,4M / + 4,9M
- F1 — COUR 8,5M / + 4,0M
- F2 — COUR 5,3M / + 4,5M
- F3 — COUR 3,0M / + 3,3M
- F4 — COUR 6,8M / + 3,0M
- G1 — COUR 6,8M / + 2,0M
- G2 — COUR 4,0M / + 2,3M
- G3 — COUR 1,2M / - 0,3M
- G4 — COUR 7,2M / + 2,8M
- H — COUR 3,6M / - 0,75M

EXACT LOACTIONS TO BE DETERMINED ON SITE

**TRISHA BROWN DANCE COMPANY**  
 625 West 55th Street  
 New York City 10019  
 tel 212 582 0040 fax 212 582 9619  
 www.trishabrowncompany.org

Lyon Opera Ballet

PROGRAM:  
 ASTRAL CONVERTED

GROUND PLAN

CHOREOGRAPHY: TRISHA BROWN  
 SET DESIGN: ROBERT RAUSCHENBERG  
 PRODUCTION SUPERVISOR: KYLE LEMOI

SCALE: 1:50 DECEMBER 18, 2001